


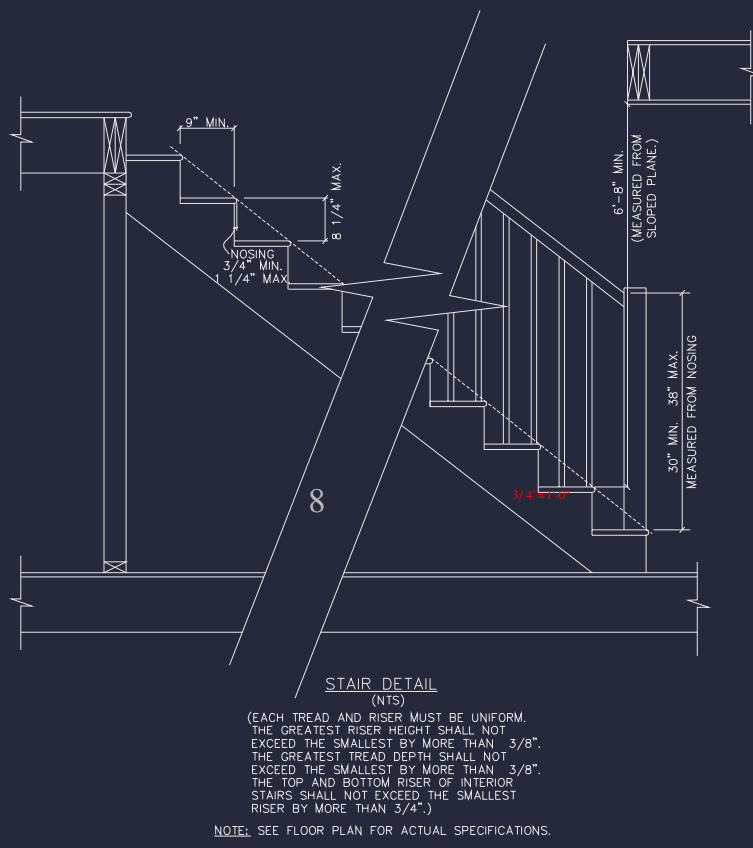
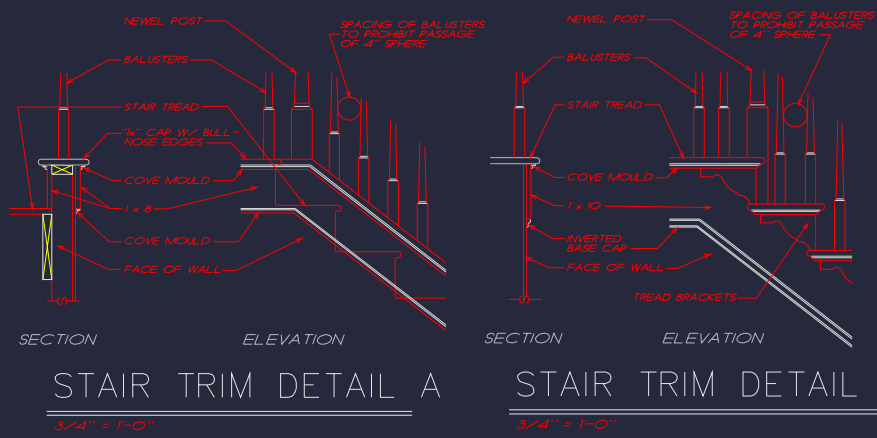
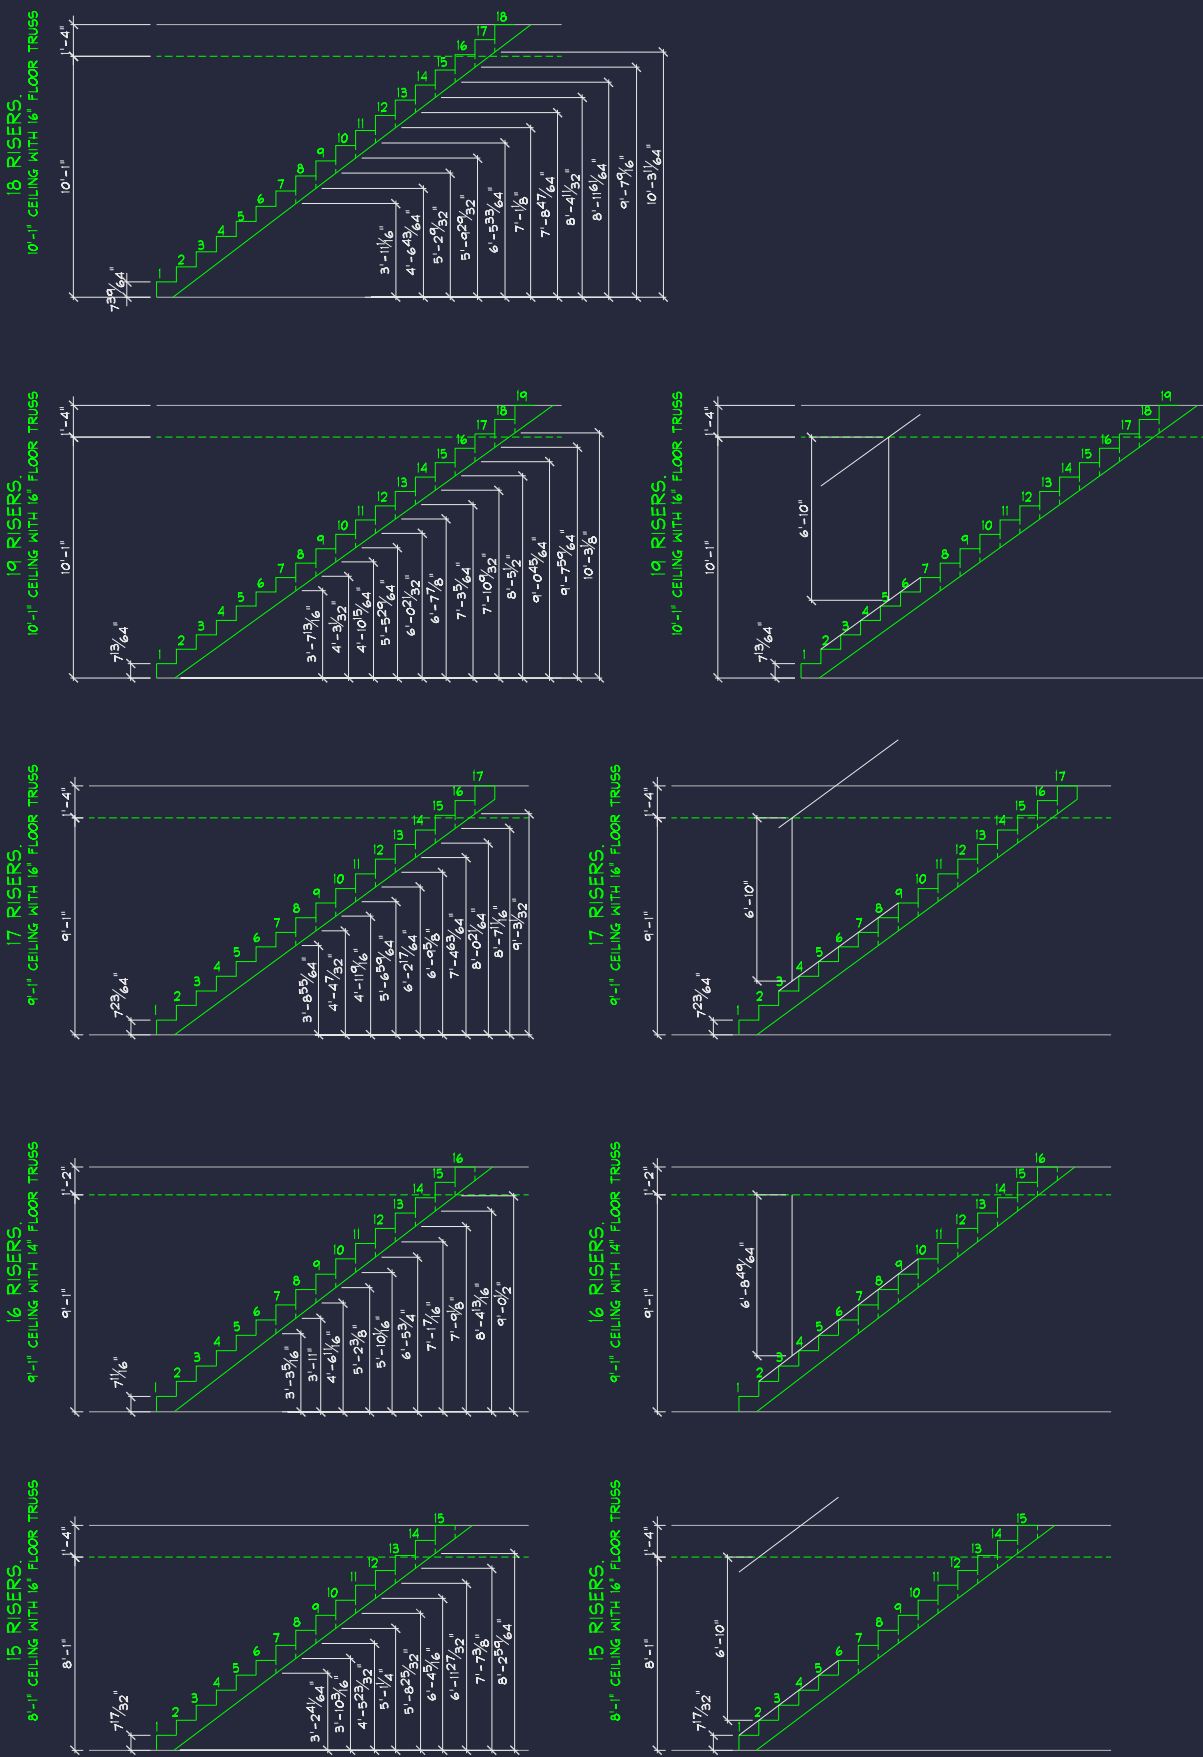
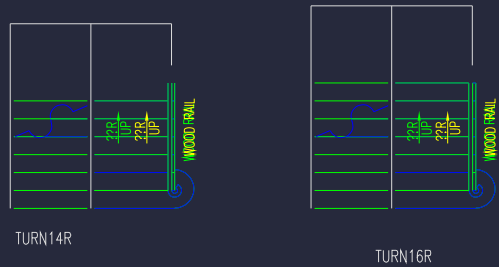


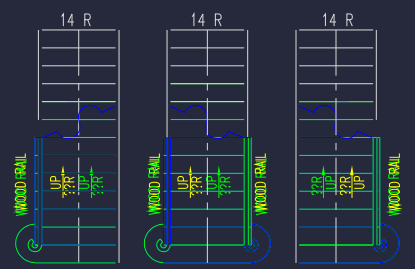


STEPS AND RAILS

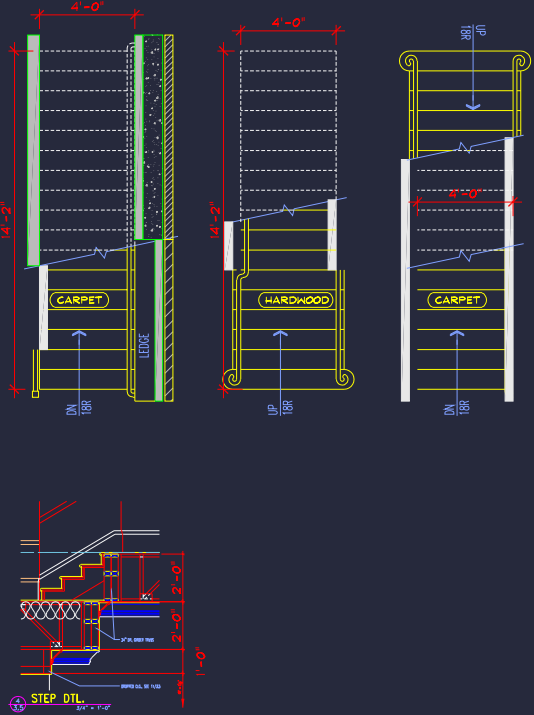


RAILINGS

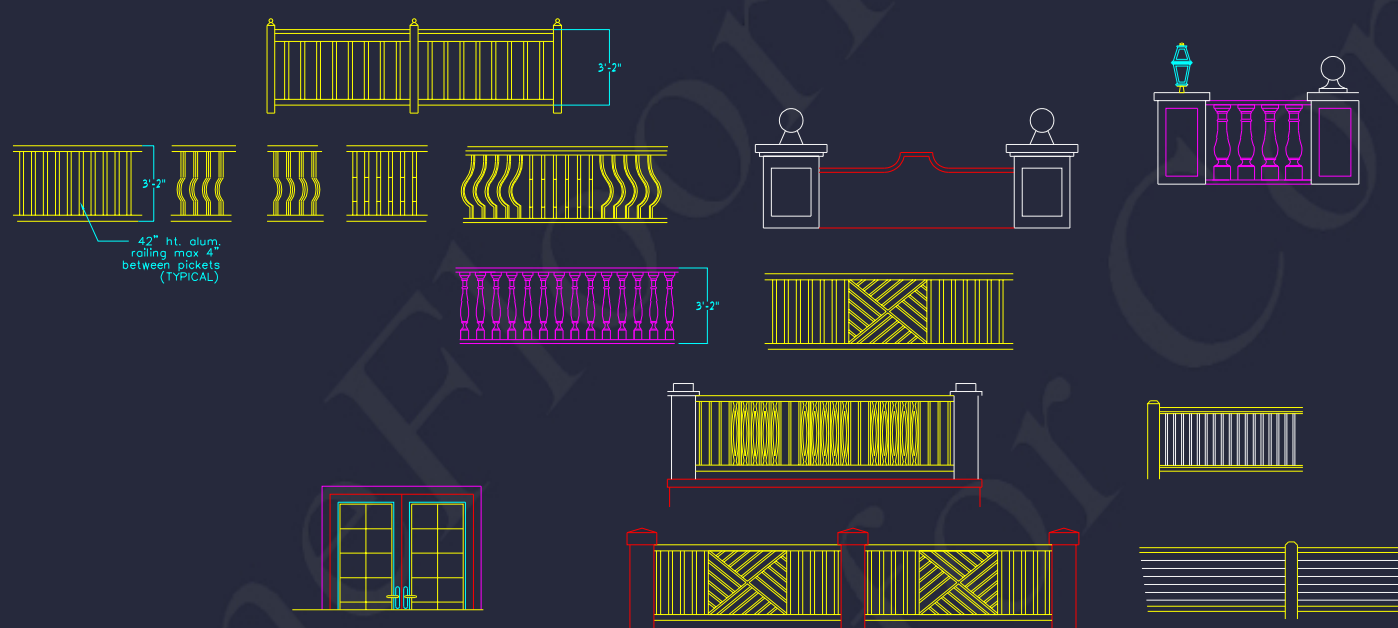

TYPICAL: STAIRS, HANDRAILS & GUARDRAILS

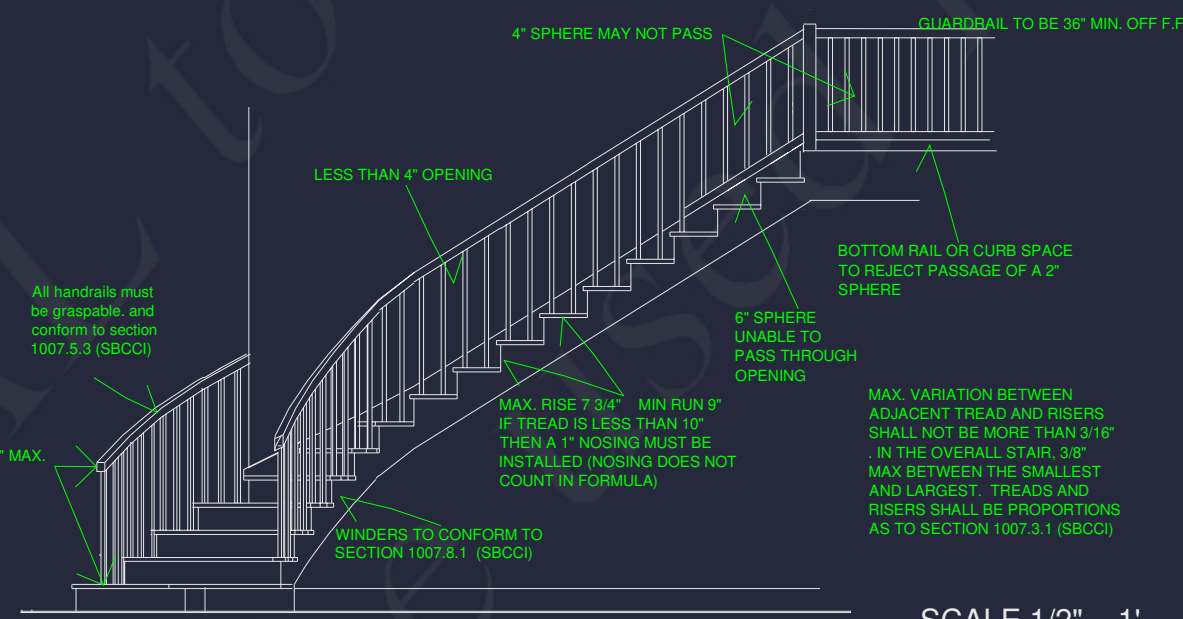


SCALE 1/2" = 1'

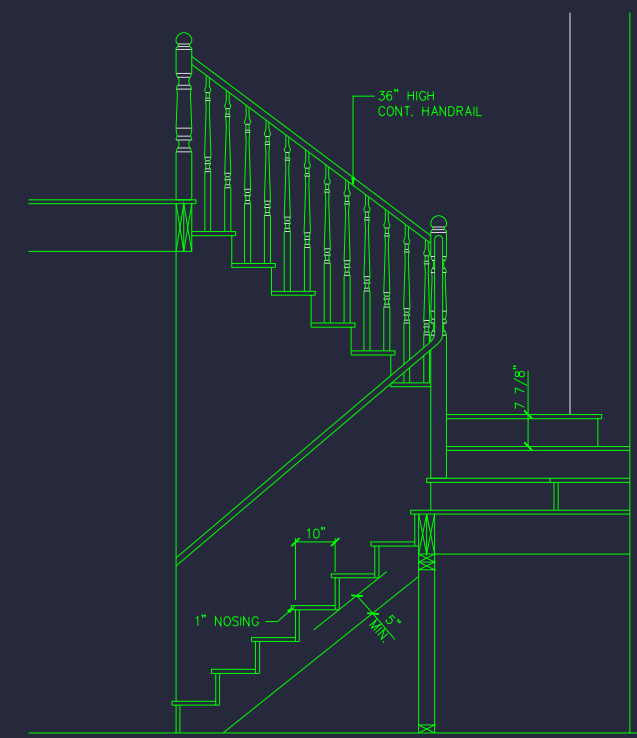



STAIR SECTION

SCALE 1/2" = 1'-0"

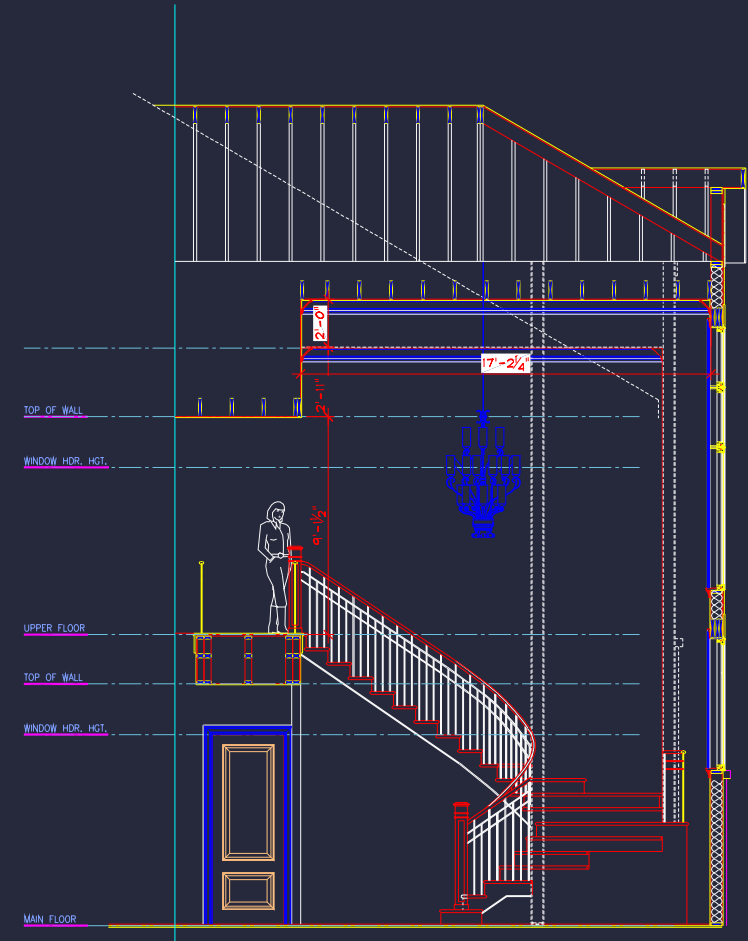

STAIR SECTION

SCALE 3/16" = 1'-0"

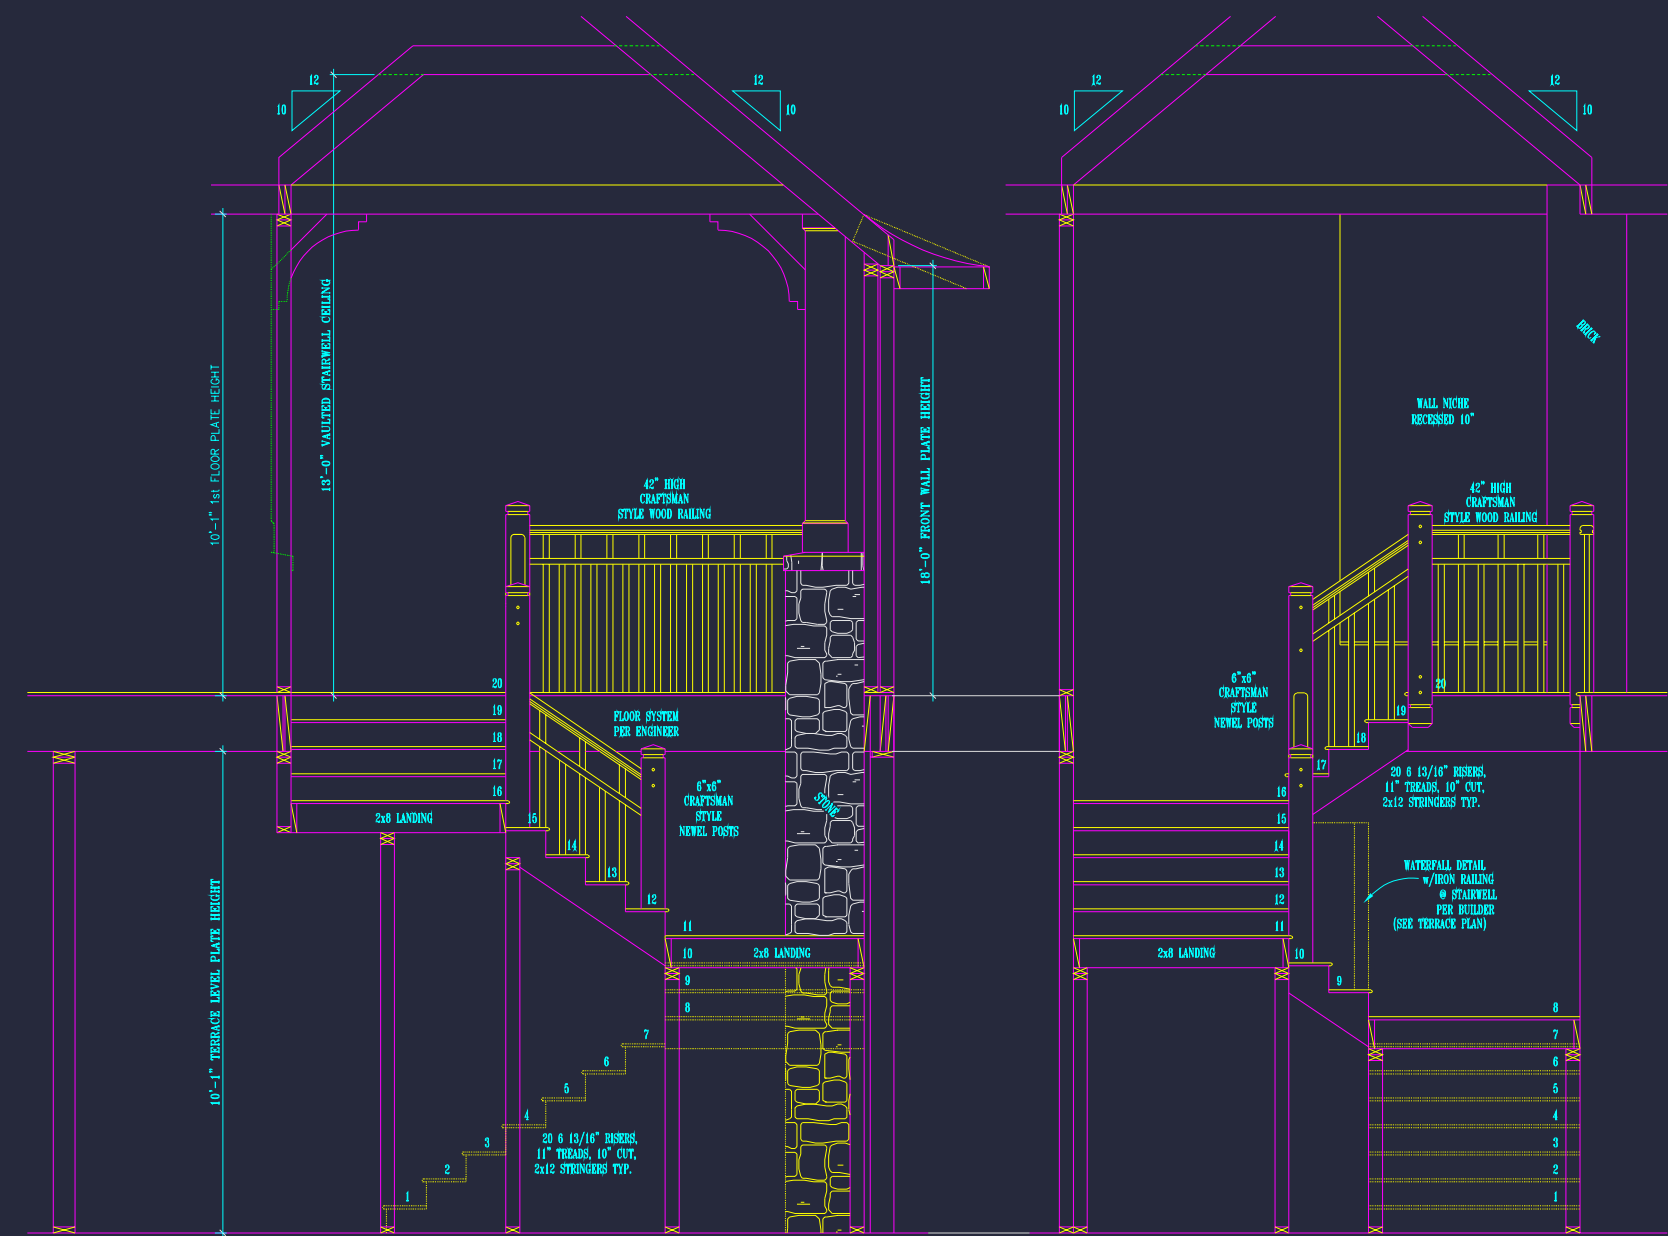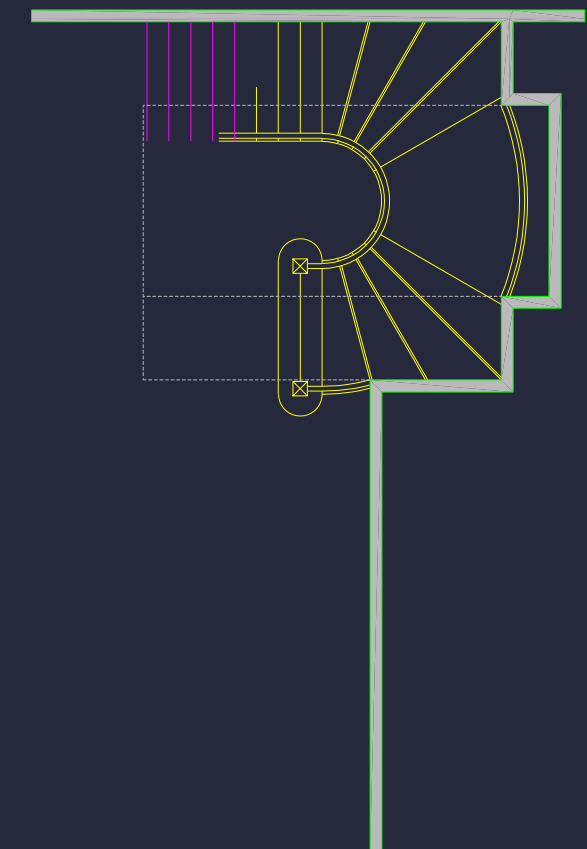

STAIR DETAIL

SCALE 1/2" = 1'-0"

STAIR DETAIL

SCALE 1/2" = 1'-0"